


Omega Cemetery

Site Survey

2008

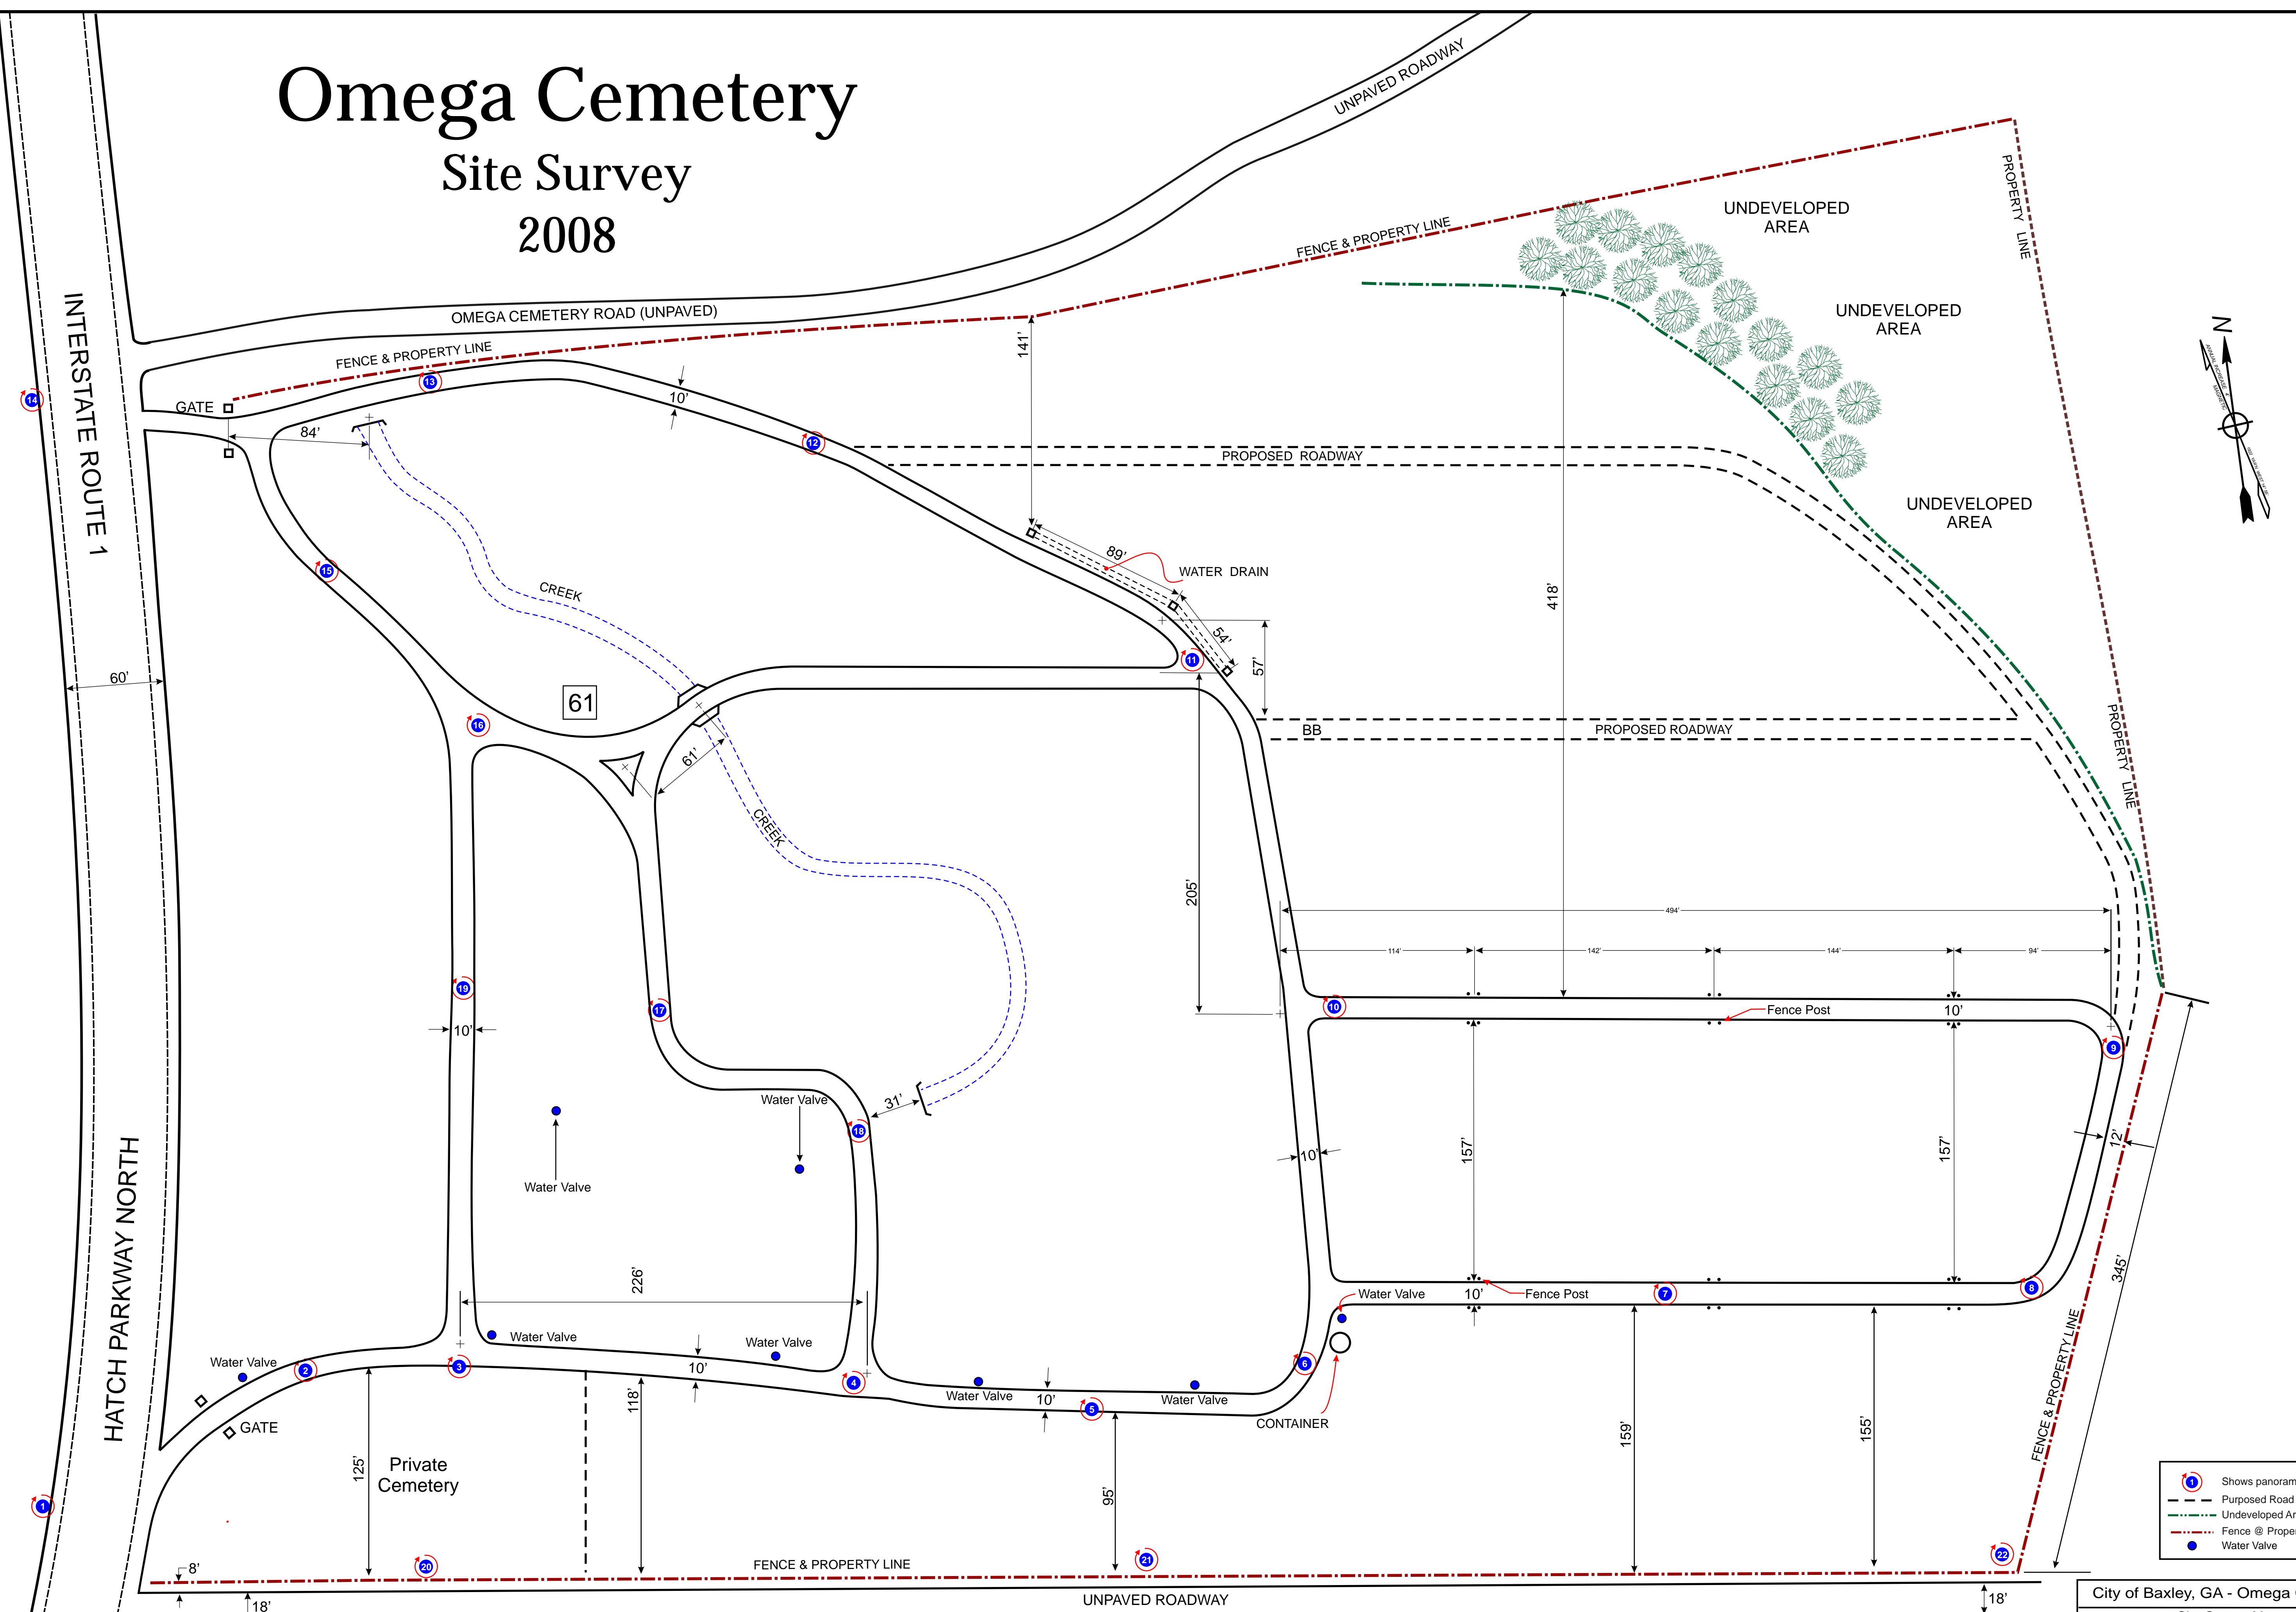

- Shows panorama locations
- Purposed Road Way
- Undeveloped Area
- Fence @ Property Line
- Water Valve

City of Baxley, GA - Omega Cemetery
 Site Survey Map

NOTE: The scale, grave location and measurements shown are for general reference use only. This is not a certified surveyed document.

Scale: 1" = 45'
 Sheet 1 of 8


Copyright © 2008 by TOPOGRAPHIX

Disclaimer: The contents of this map is based on documents and information supplied by the client. Accuracy of images is not suitable for engineering purposes. TOPOGRAPHIX® assumes no responsibility for it's content.

Omega Cemetery

City of Baxley, Georgia

2008

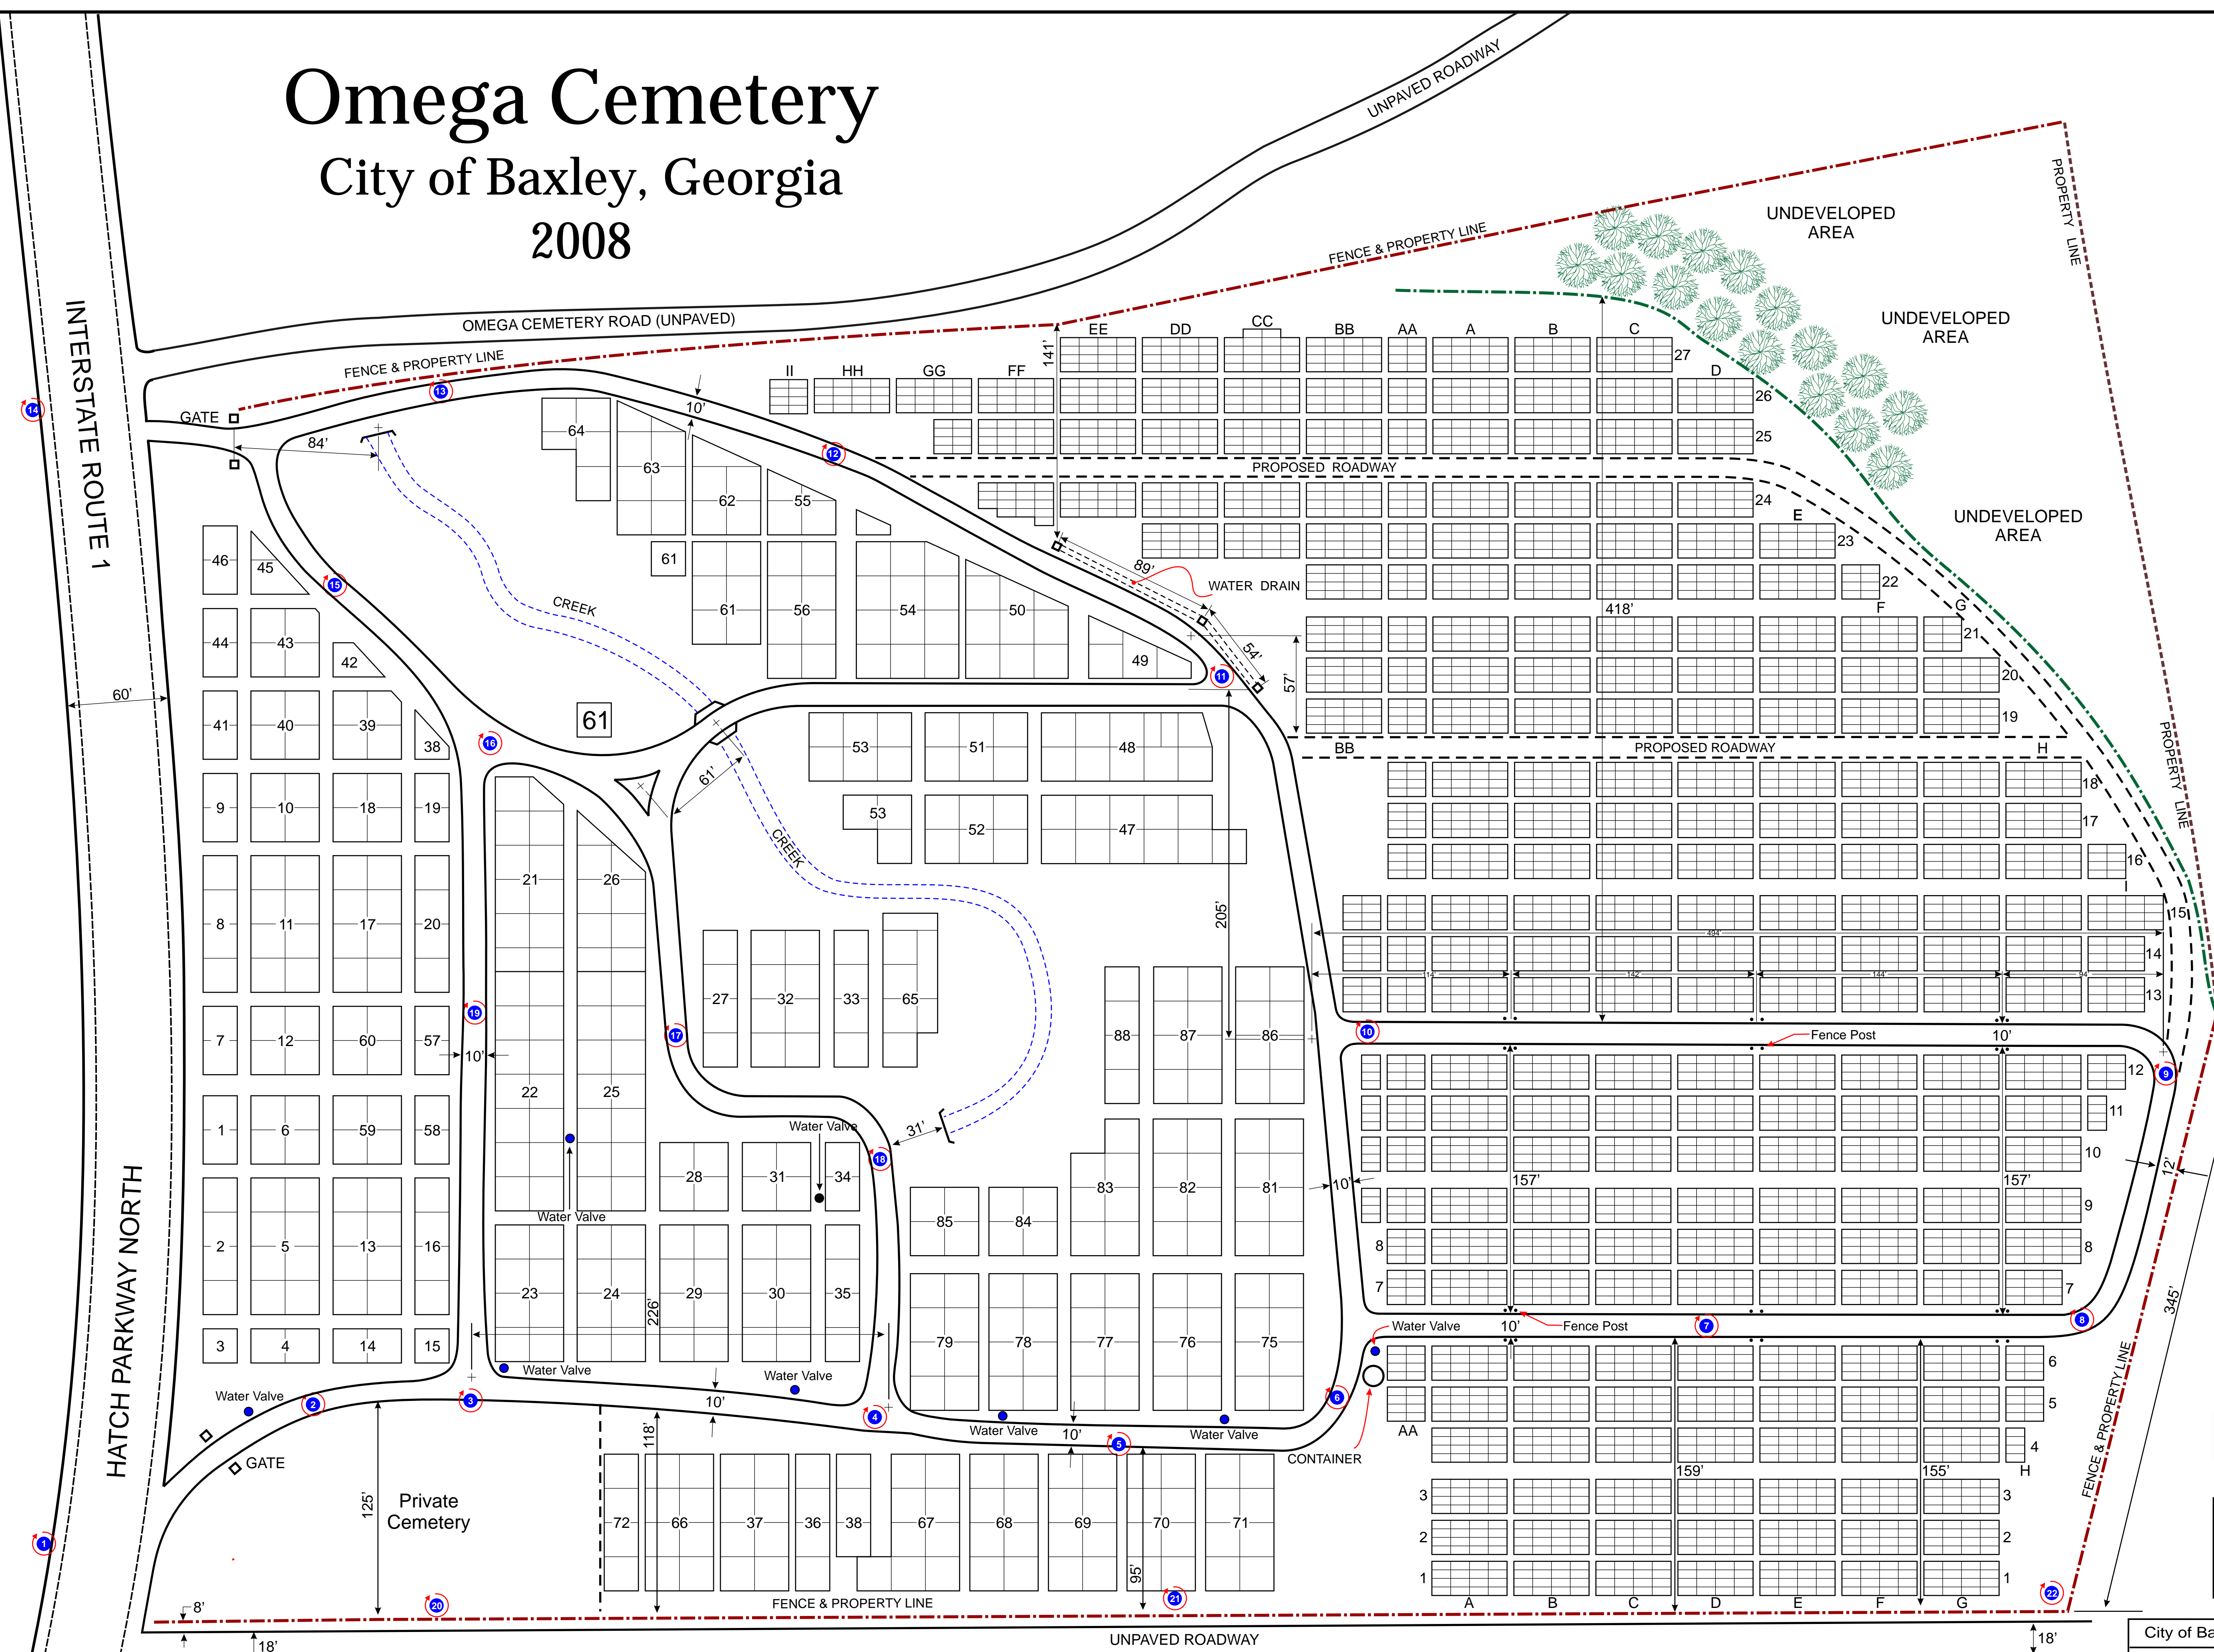

HATCH PARKWAY NORTH

Private Cemetery

Grave Numbers

1	5	9	13
2	6	10	14
3	7	11	15
4	8	12	16

- Shows panorama locations
- Purposed Road Way
- Undeveloped Area
- Fence @ Property Line
- Water Valve


City of Baxley, GA - Omega Cemetery
Site Plan Map

NOTE: The scale, grave location and measurements shown are for general reference use only. This is not a certified surveyed document.
Scale: 1" = 45'
Sheet 2 of 8


Disclaimer: The contents of this map is based on documents and information supplied by the client. Accuracy of images is not suitable for engineering purposes. TOPOGRAPHIX® assumes no responsibility for it's content.

Copyright © 2008 by TOPOGRAPHIX

Old Section (West)

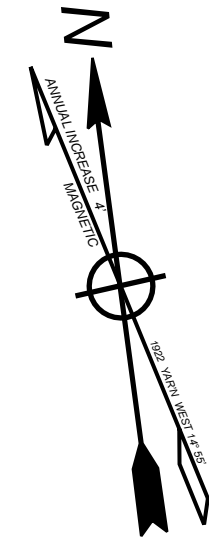


INTERSTATE ROUTE 1

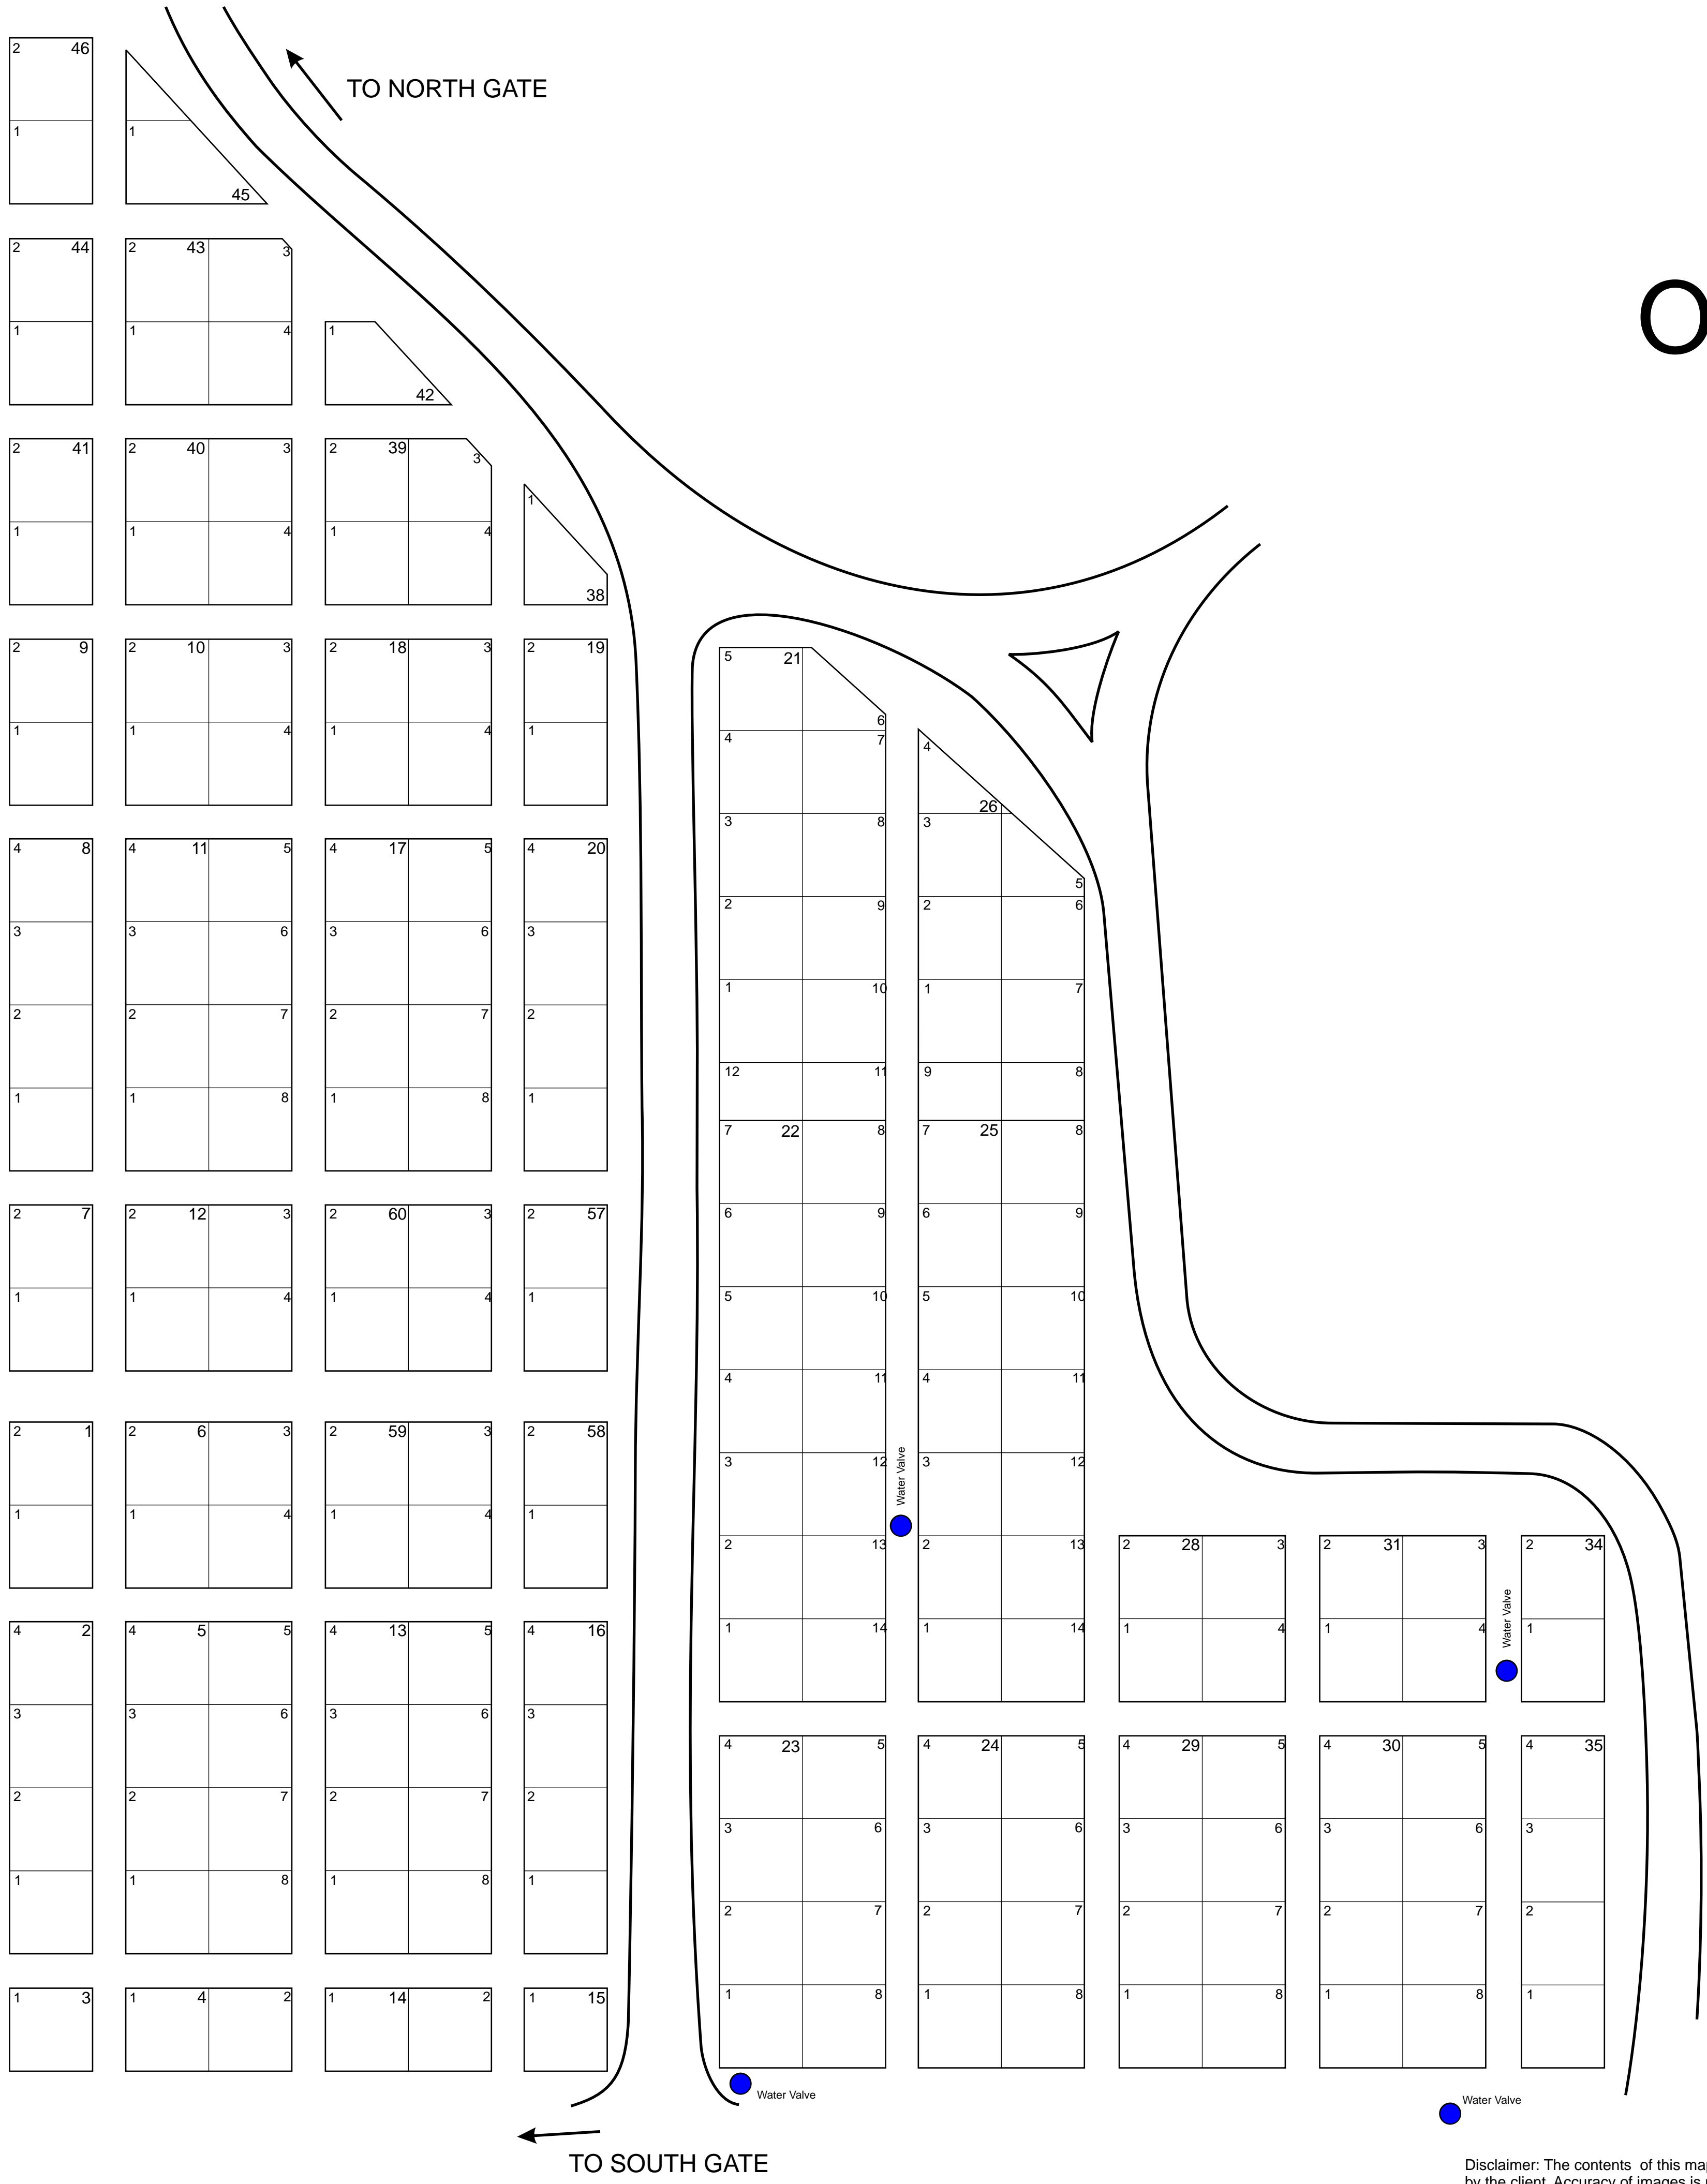

- Shows panorama locations
- Purposed Road Way
- Undeveloped Area
- Fence @ Property Line
- Water Valve

Disclaimer: The contents of this map is based on documents and information supplied by the client. Accuracy of images is not suitable for engineering purposes. TOPOGRAPHIX® assumes no responsibility for it's content.

Old Section (South Center)

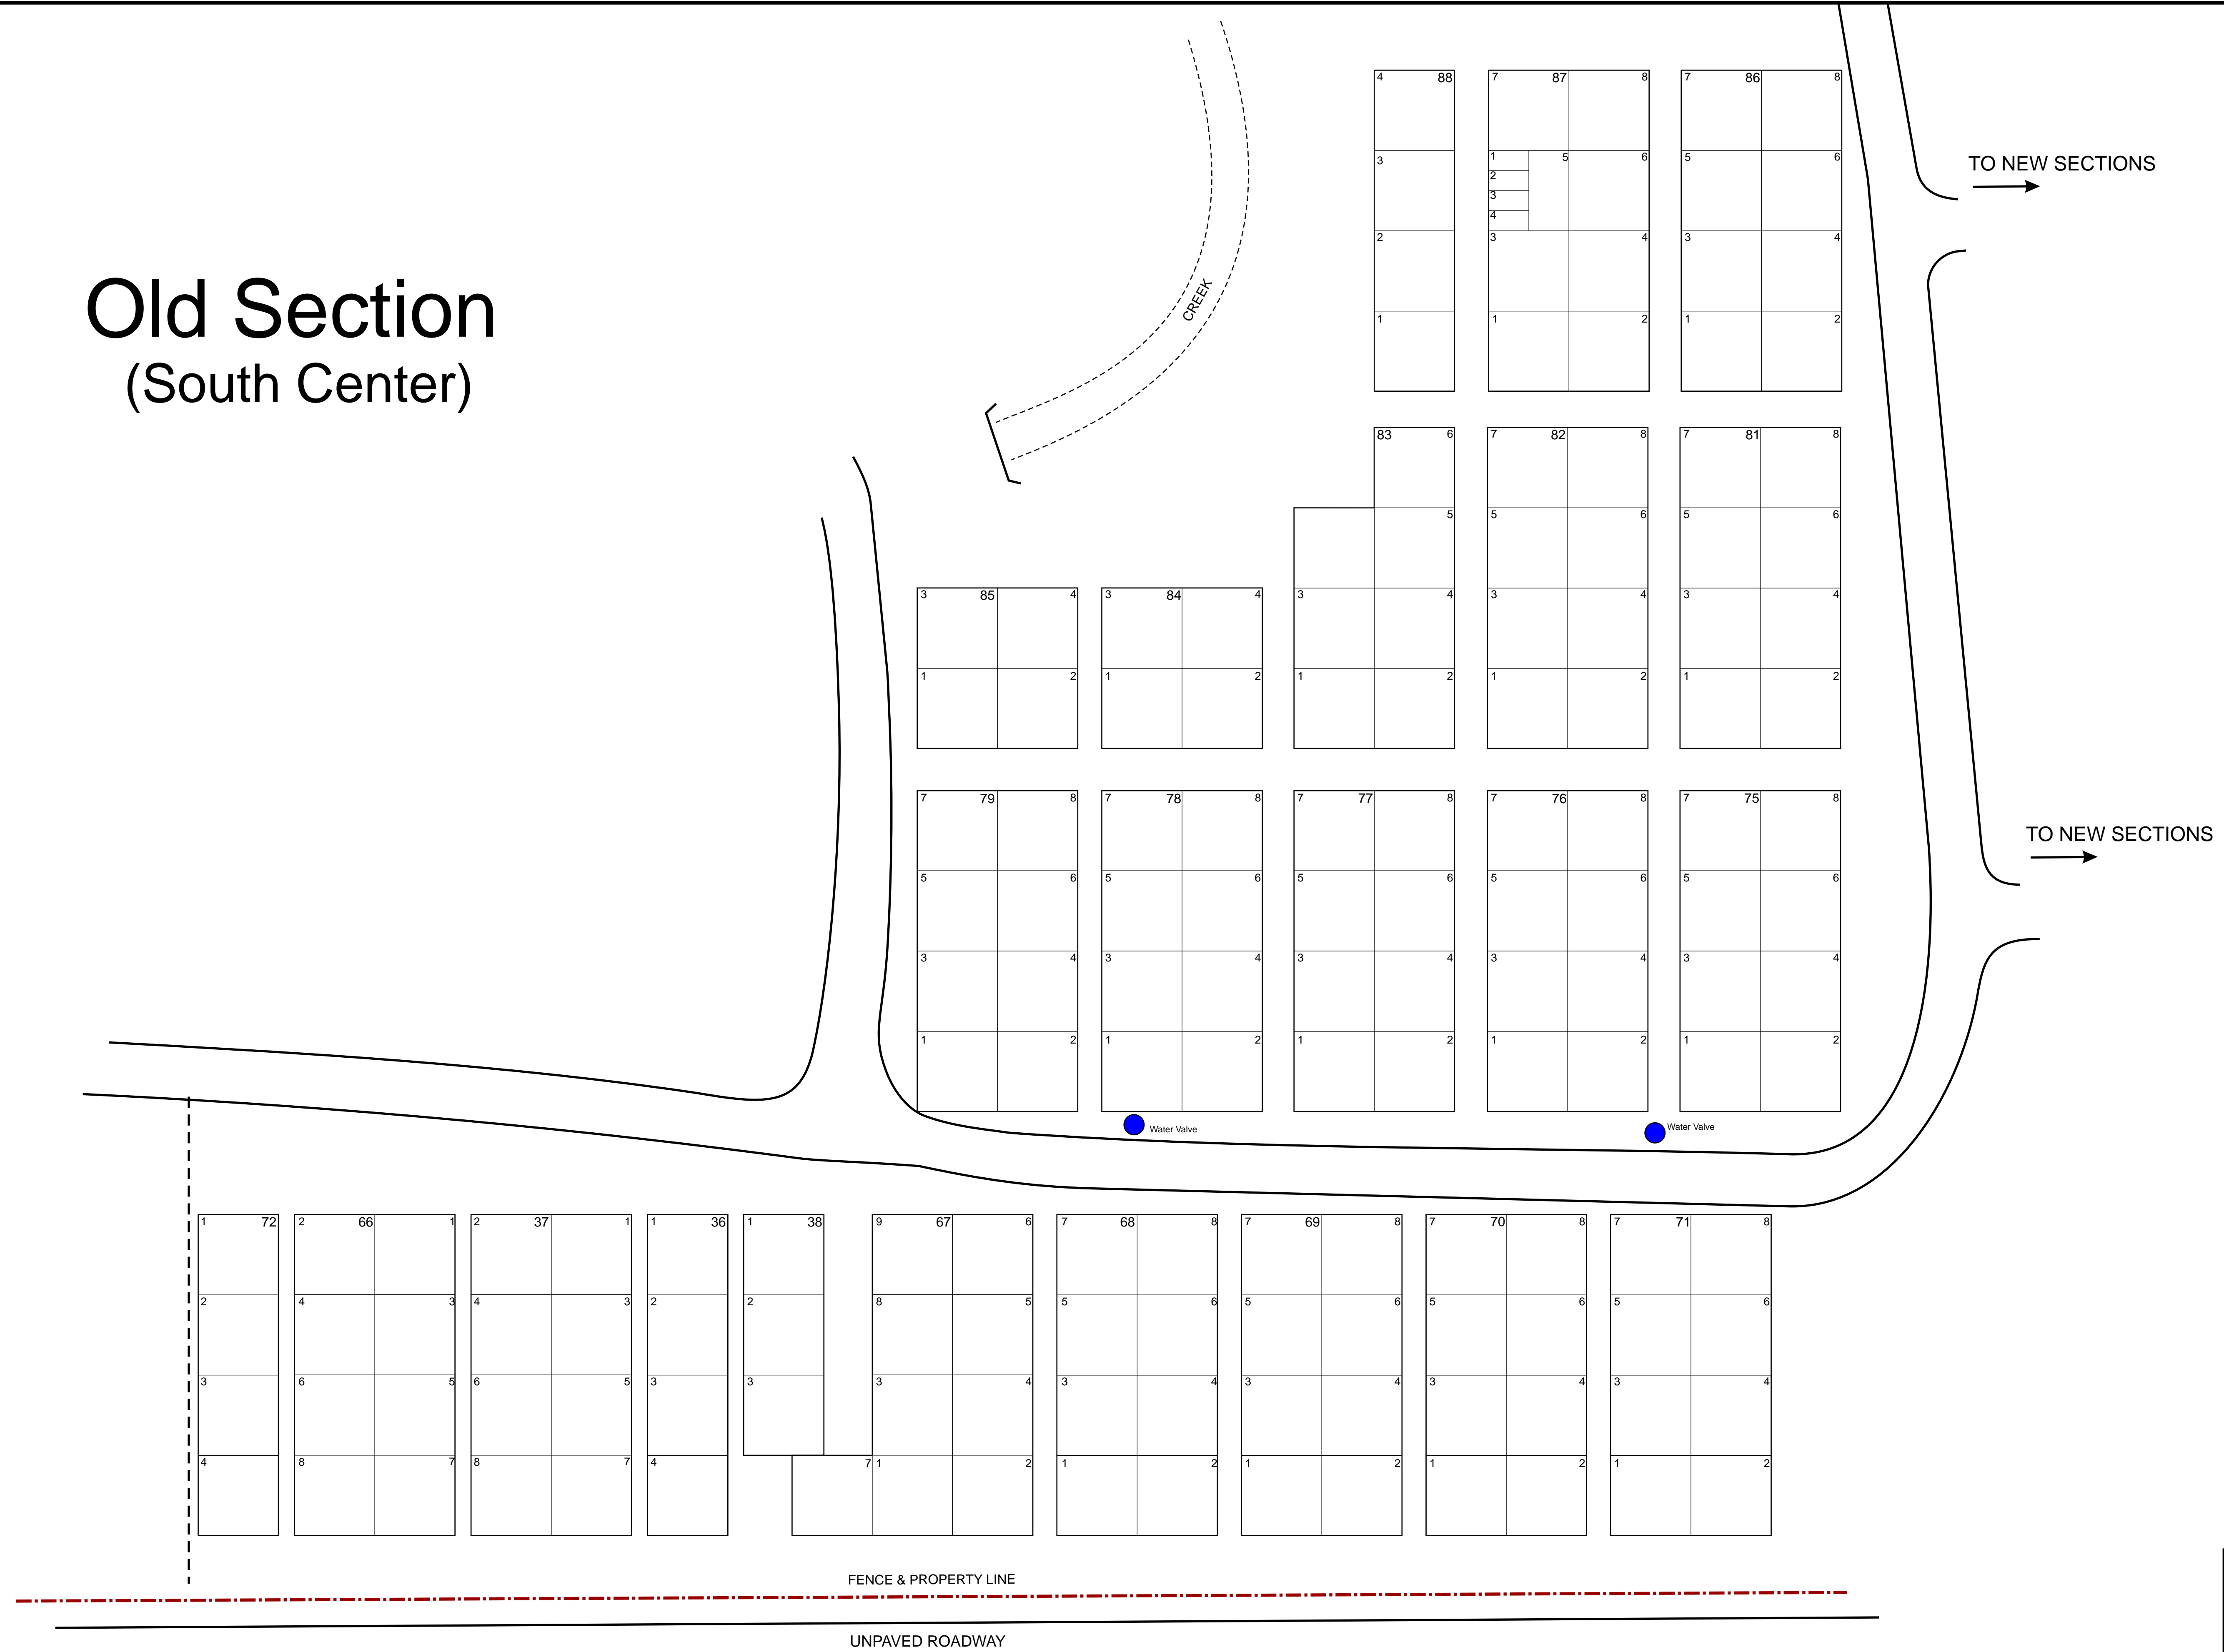


Disclaimer: The contents of this map is based on documents and information supplied by the client. Accuracy of images is not suitable for engineering purposes. TOPOGRAPHIX® assumes no responsibility for it's content.

FENCE & PROPERTY LINE

TO NORTH GATE

TO NEW SECTIONS

Old Section (North Center)



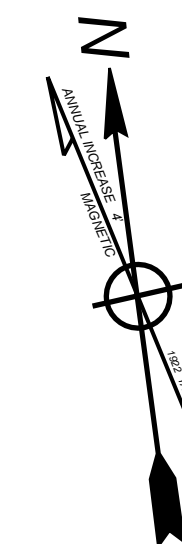


CREEK

TO NEW SECTIONS

8 61

CREEK

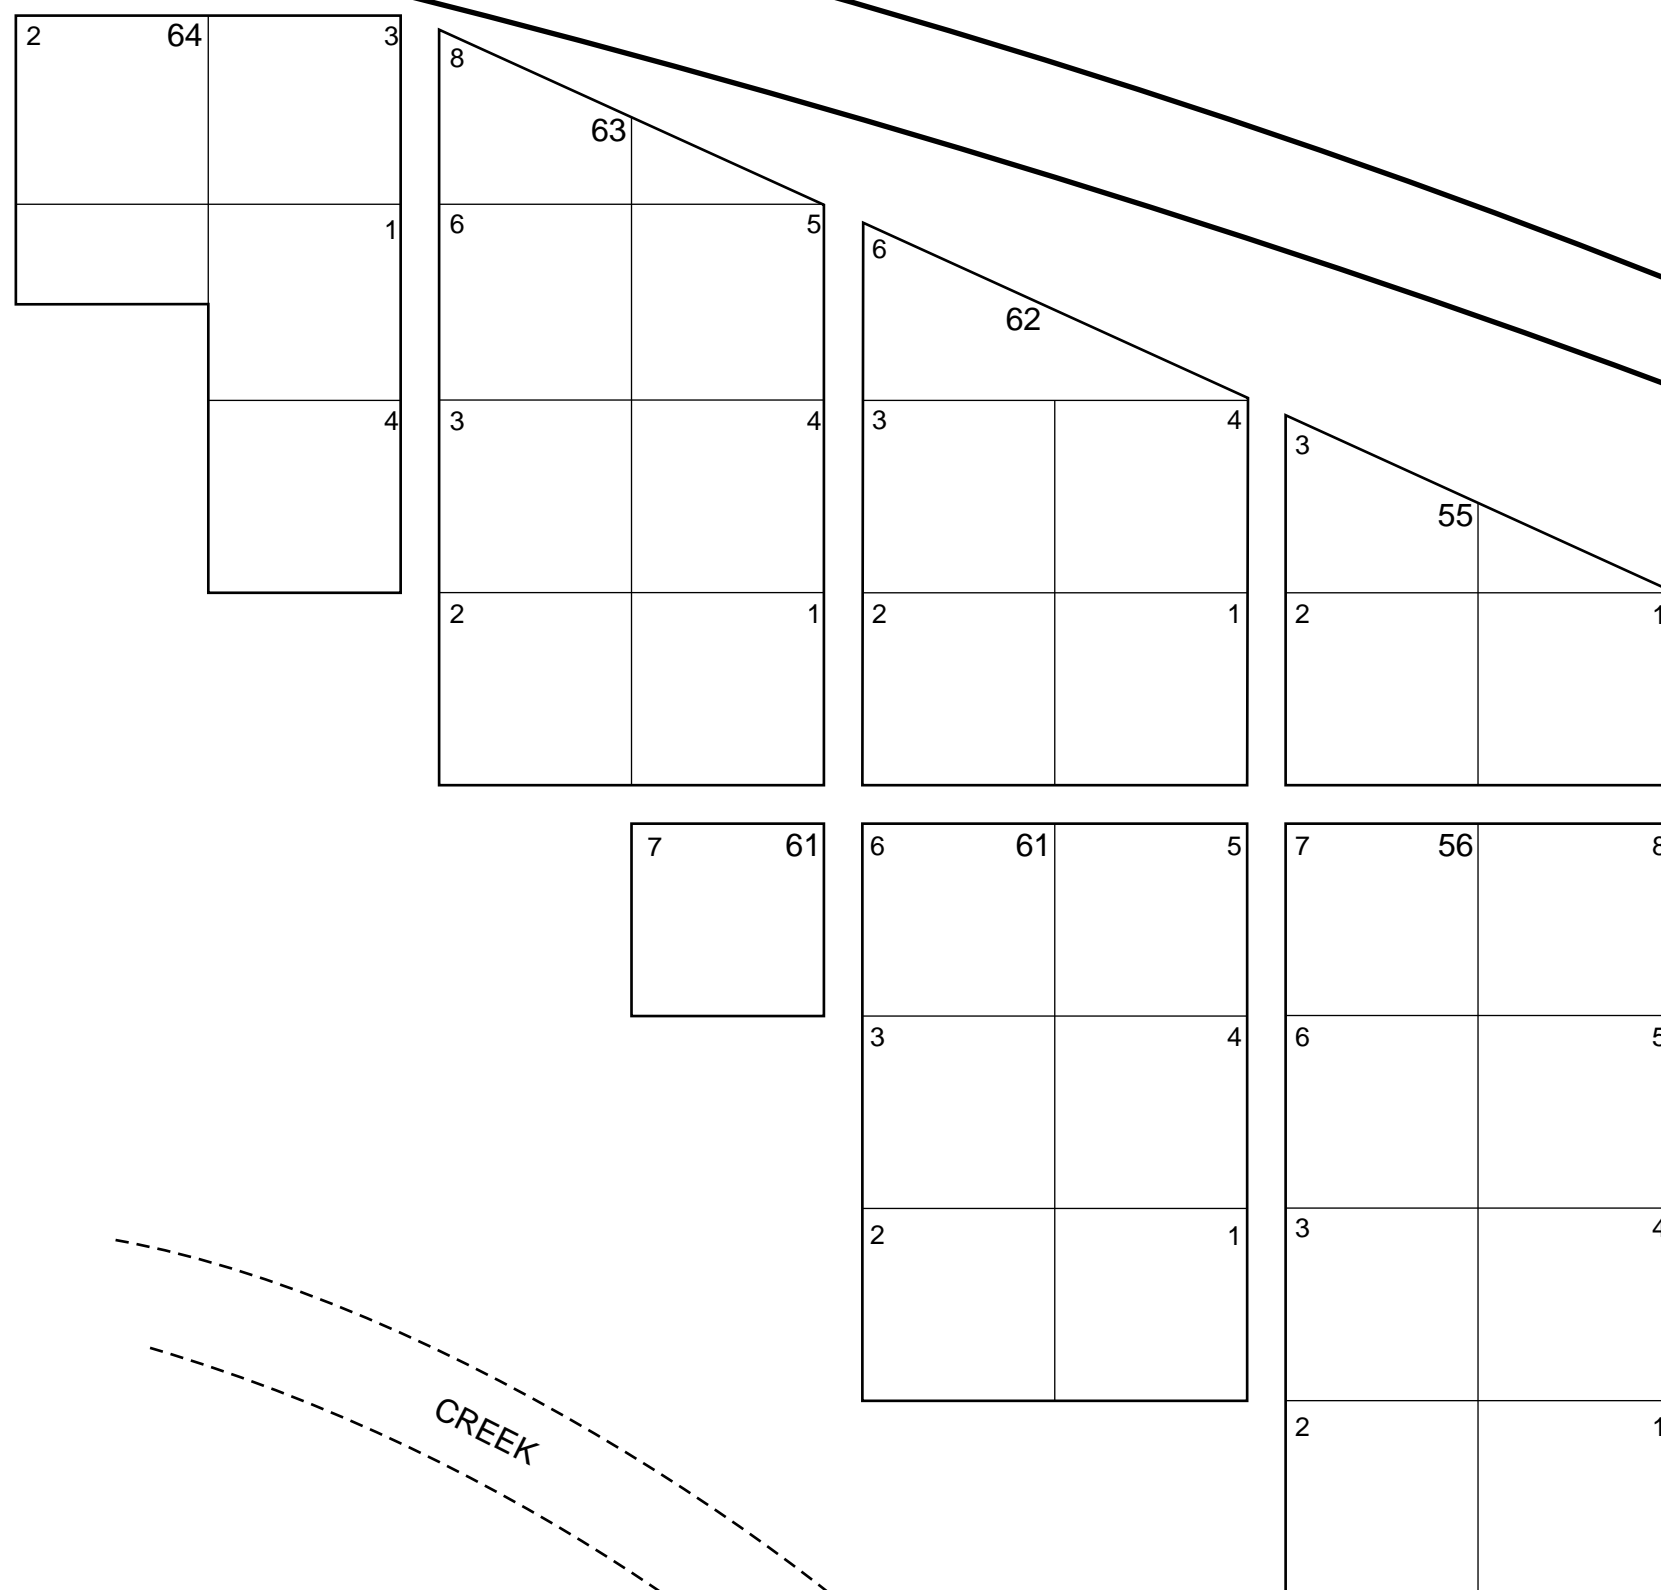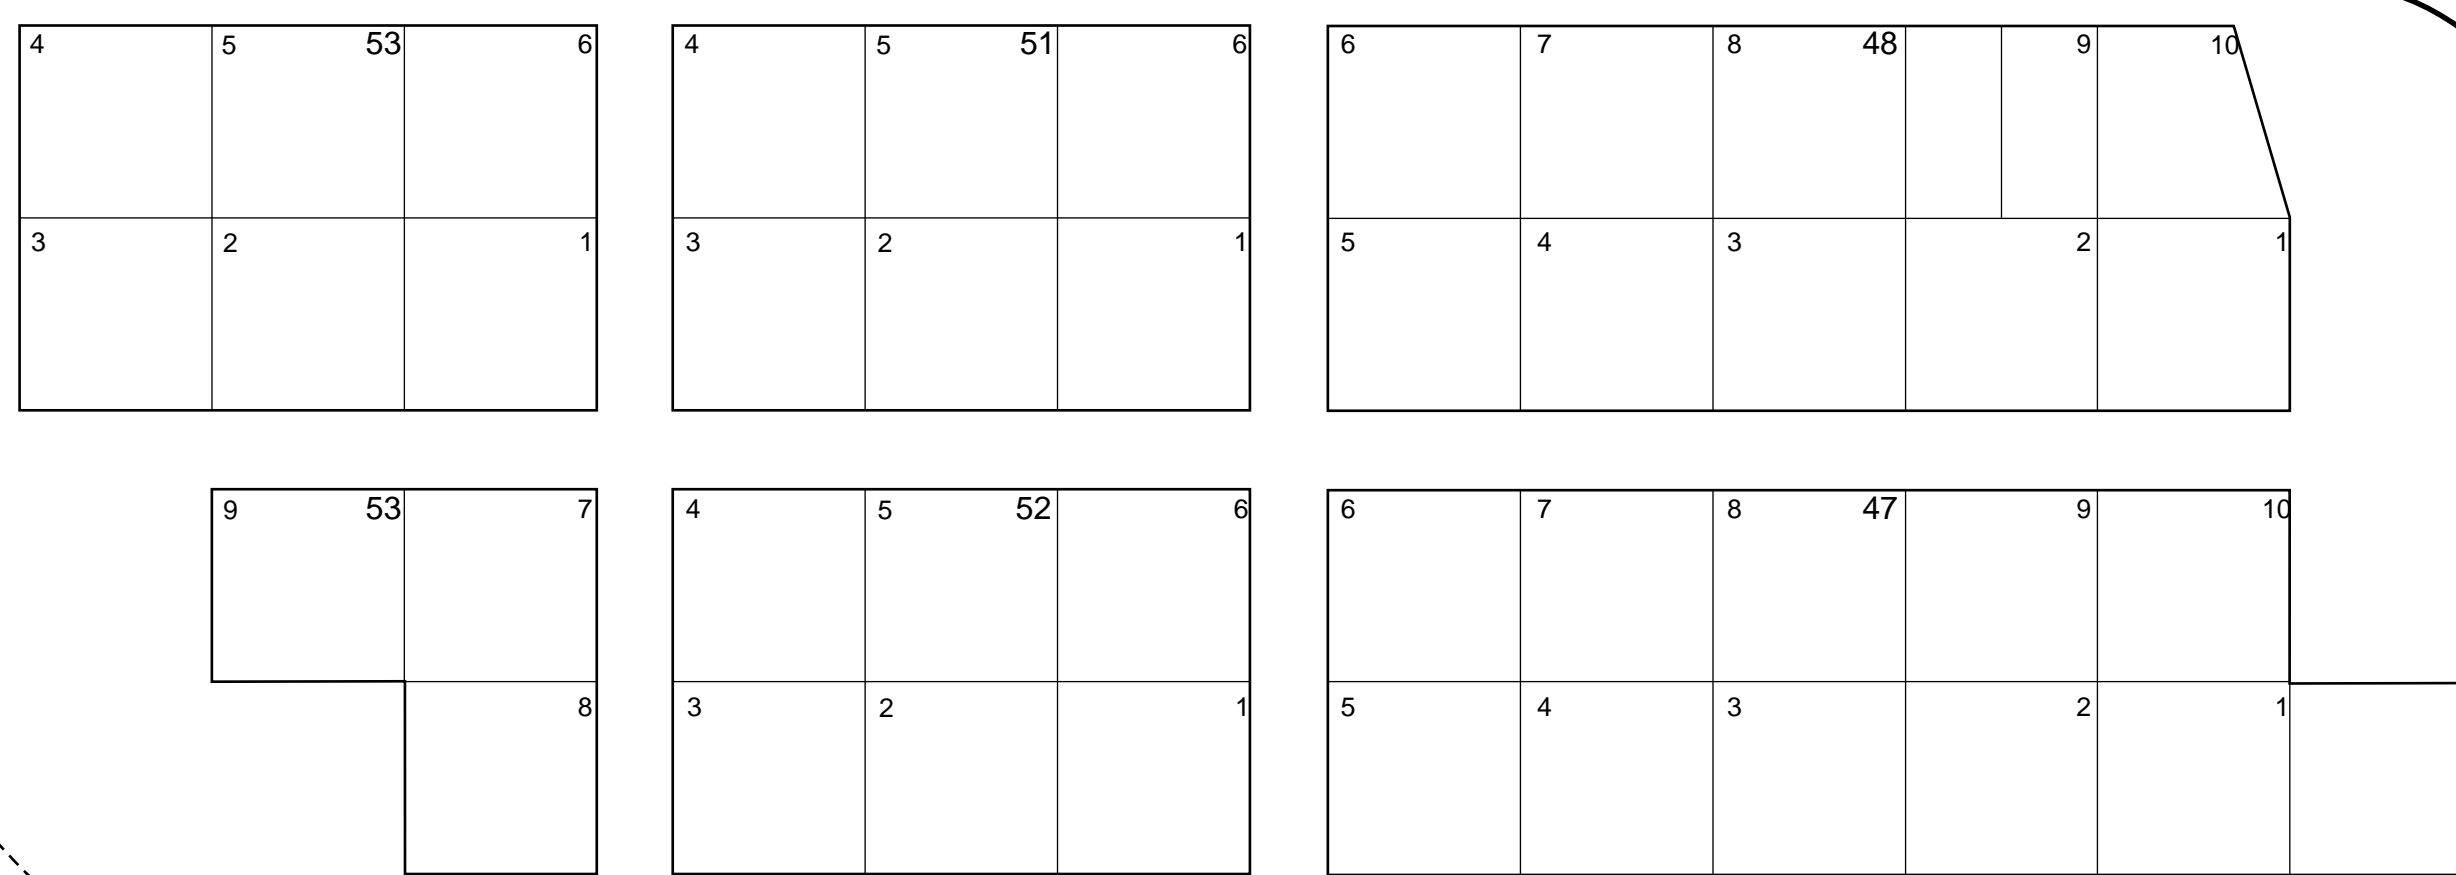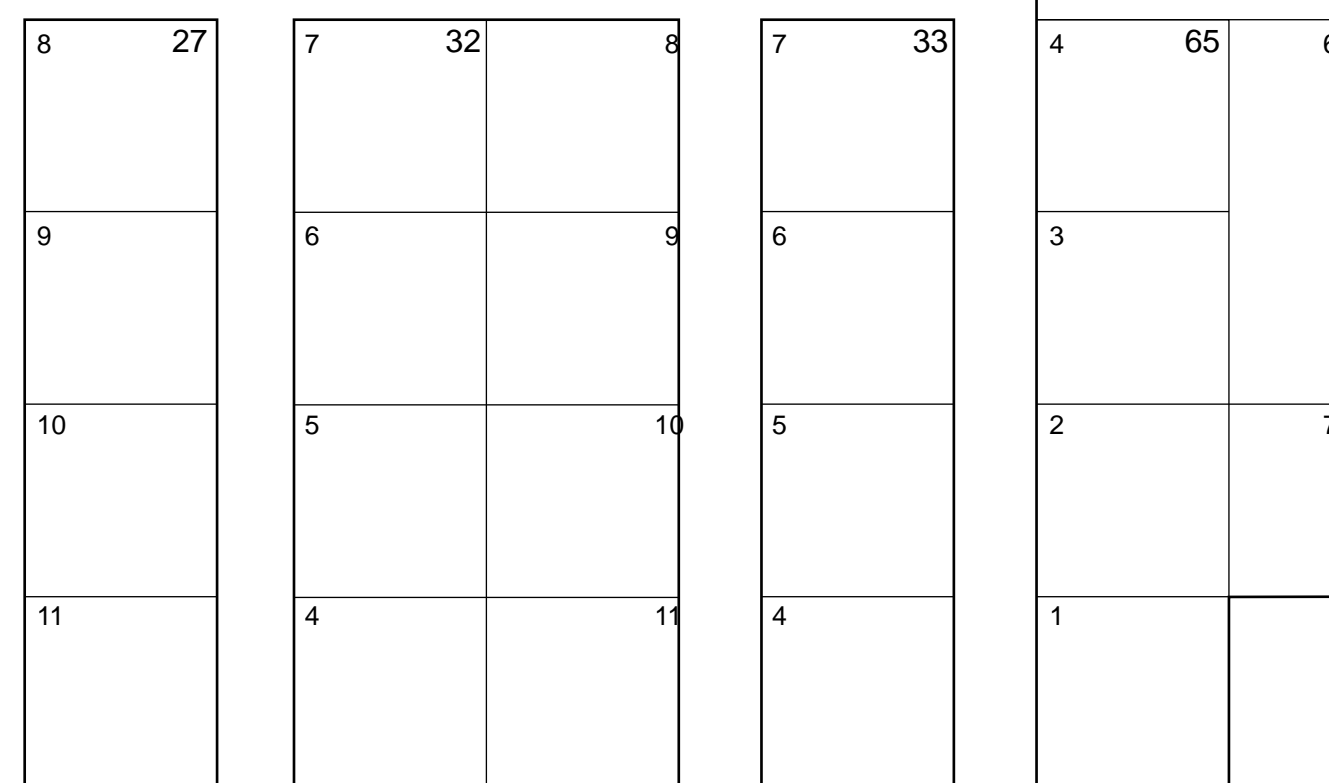


- Shows panorama locations
- Purposed Road Way
- Undeveloped Area
- Fence @ Property Line
- Water Valve

City of Baxley, GA - Omega Cemetery	
Old Section - North Center	
NOTE: The scale, grave location and measurements shown are for general reference use only. This is not a certified surveyed document.	Scale: 1" = 20'
Sheet 5 of 8	
Copyright © 2008 by TOPOGRAPHIX	

Disclaimer: The contents of this map is based on documents and information supplied by the client. Accuracy of images is not suitable for engineering purposes. TOPOGRAPHIX® assumes no responsibility for it's content.

New Section (North)

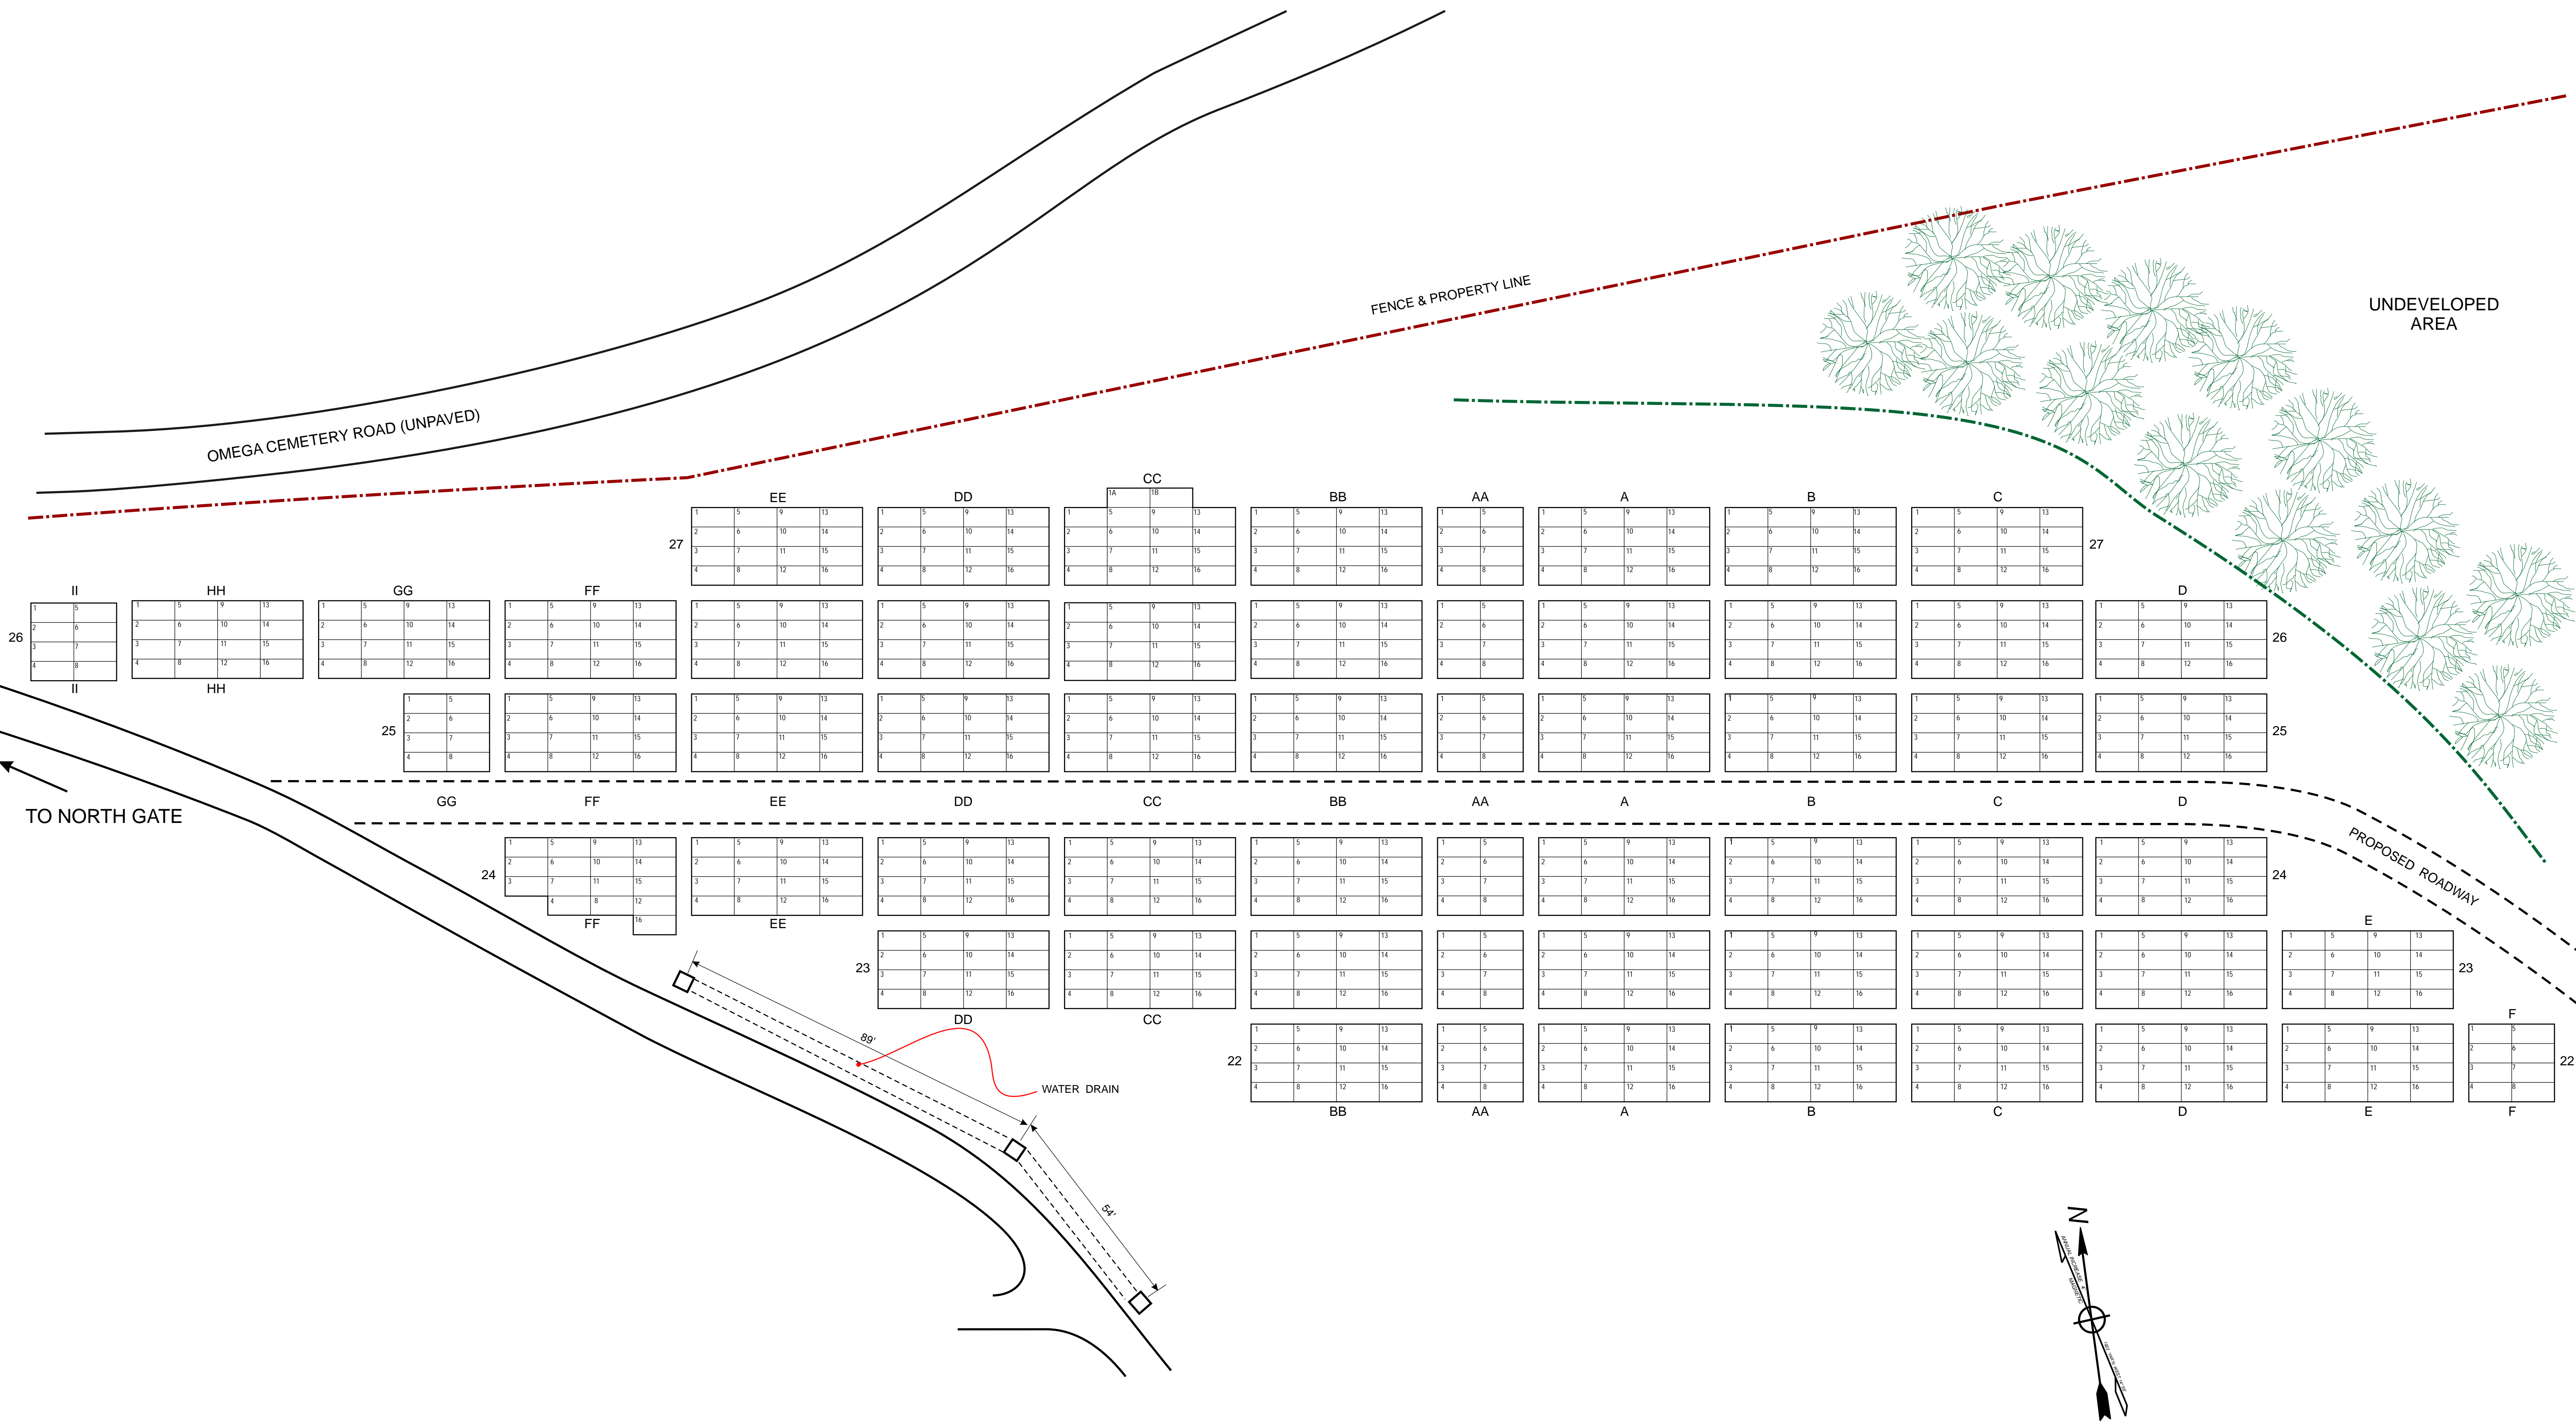

Grave Numbers

1	5	9	13
2	6	10	14
3	7	11	15
4	8	12	16

- Shows panorama locations
- Purposed Road Way
- Undeveloped Area
- Fence @ Property Line
- Water Valve

City of Baxley, GA - Omega Cemetery
New Section - North


NOTE: The scale, grave location and measurements shown are for general reference use only. This is not a certified surveyed document.

Scale: 1" = 20'
Sheet 6 of 8

Copyright © 2008 by TOPOGRAPHIX

Disclaimer: The contents of this map is based on documents and information supplied by the client. Accuracy of images is not suitable for engineering purposes. TOPOGRAPHIX® assumes no responsibility for it's content.

TO NORTH GATE

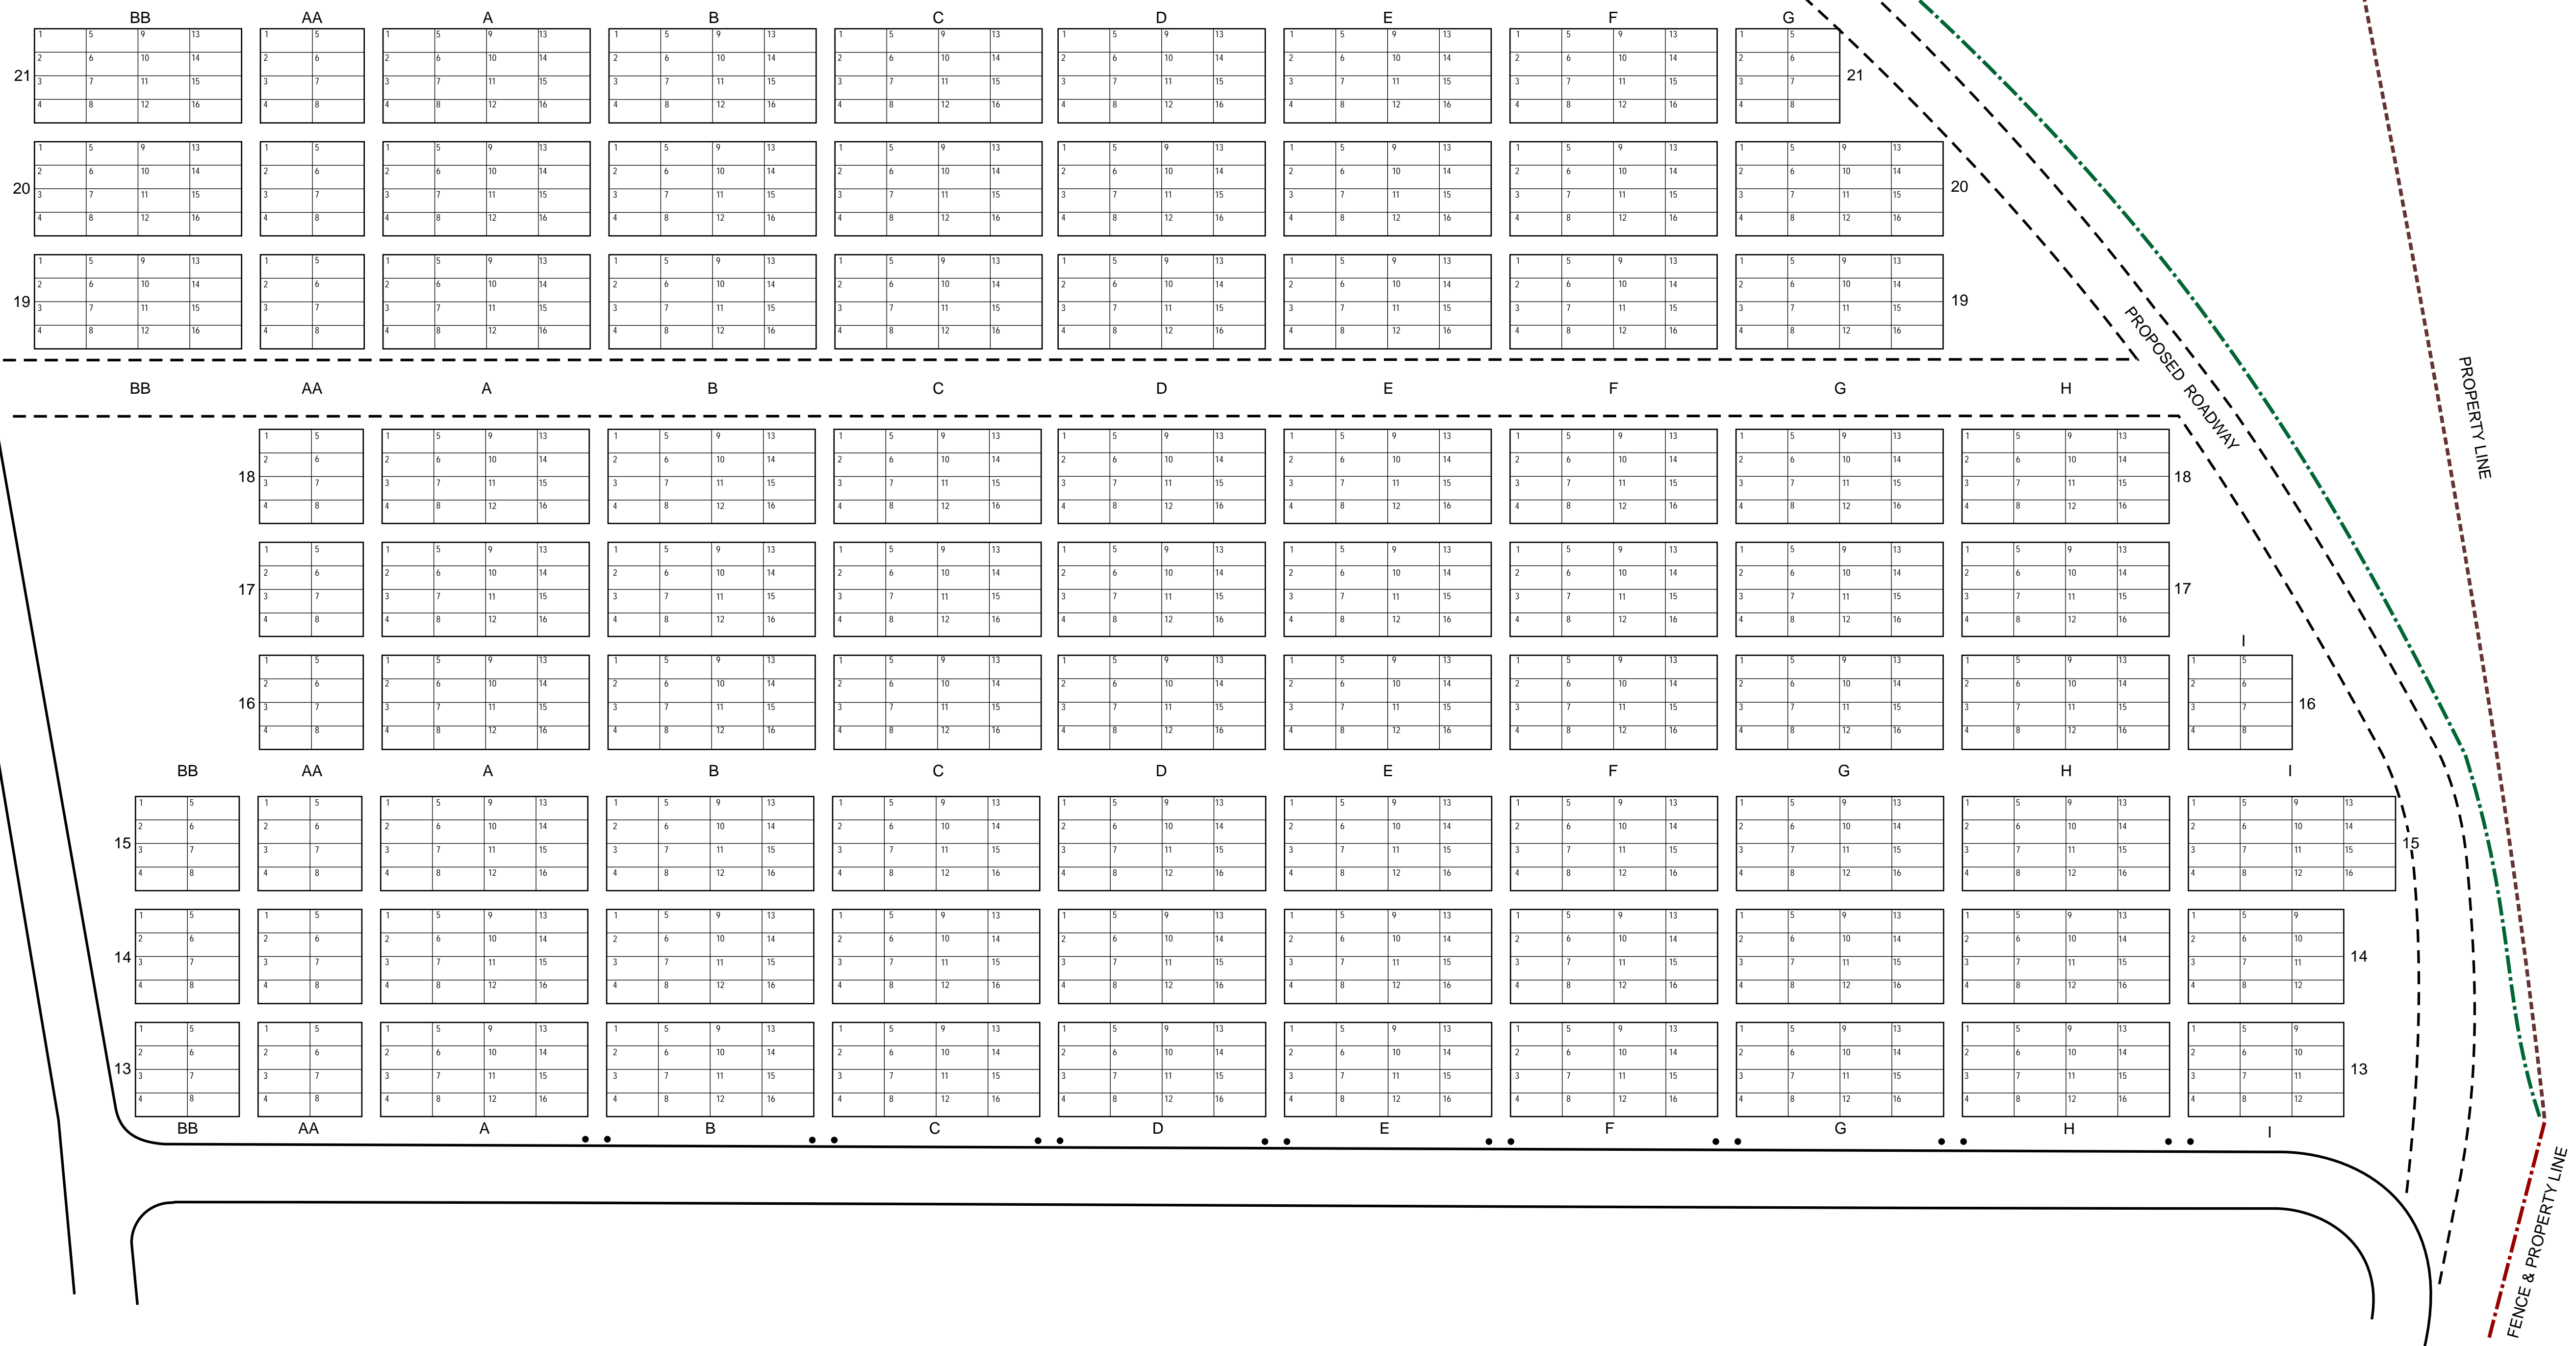

New Section (Center)

Grave Numbers			
1	5	9	13
2	6	10	14
3	7	11	15
4	8	12	16

- Shows panorama locations
- Purposed Road Way
- Undeveloped Area
- Fence @ Property Line
- Water Valve

City of Baxley, GA - Omega Cemetery
New Section - Center


NOTE: The scale, grave location and measurements shown are for general reference use only. This is not a certified surveyed document.

Scale: 1" = 20'
Sheet 7 of 8

Disclaimer: The contents of this map is based on documents and information supplied by the client. Accuracy of images is not suitable for engineering purposes. TOPOGRAPHIX® assumes no responsibility for it's content.

Copyright © 2008 by TOPOGRAPHIX

New Section (South)

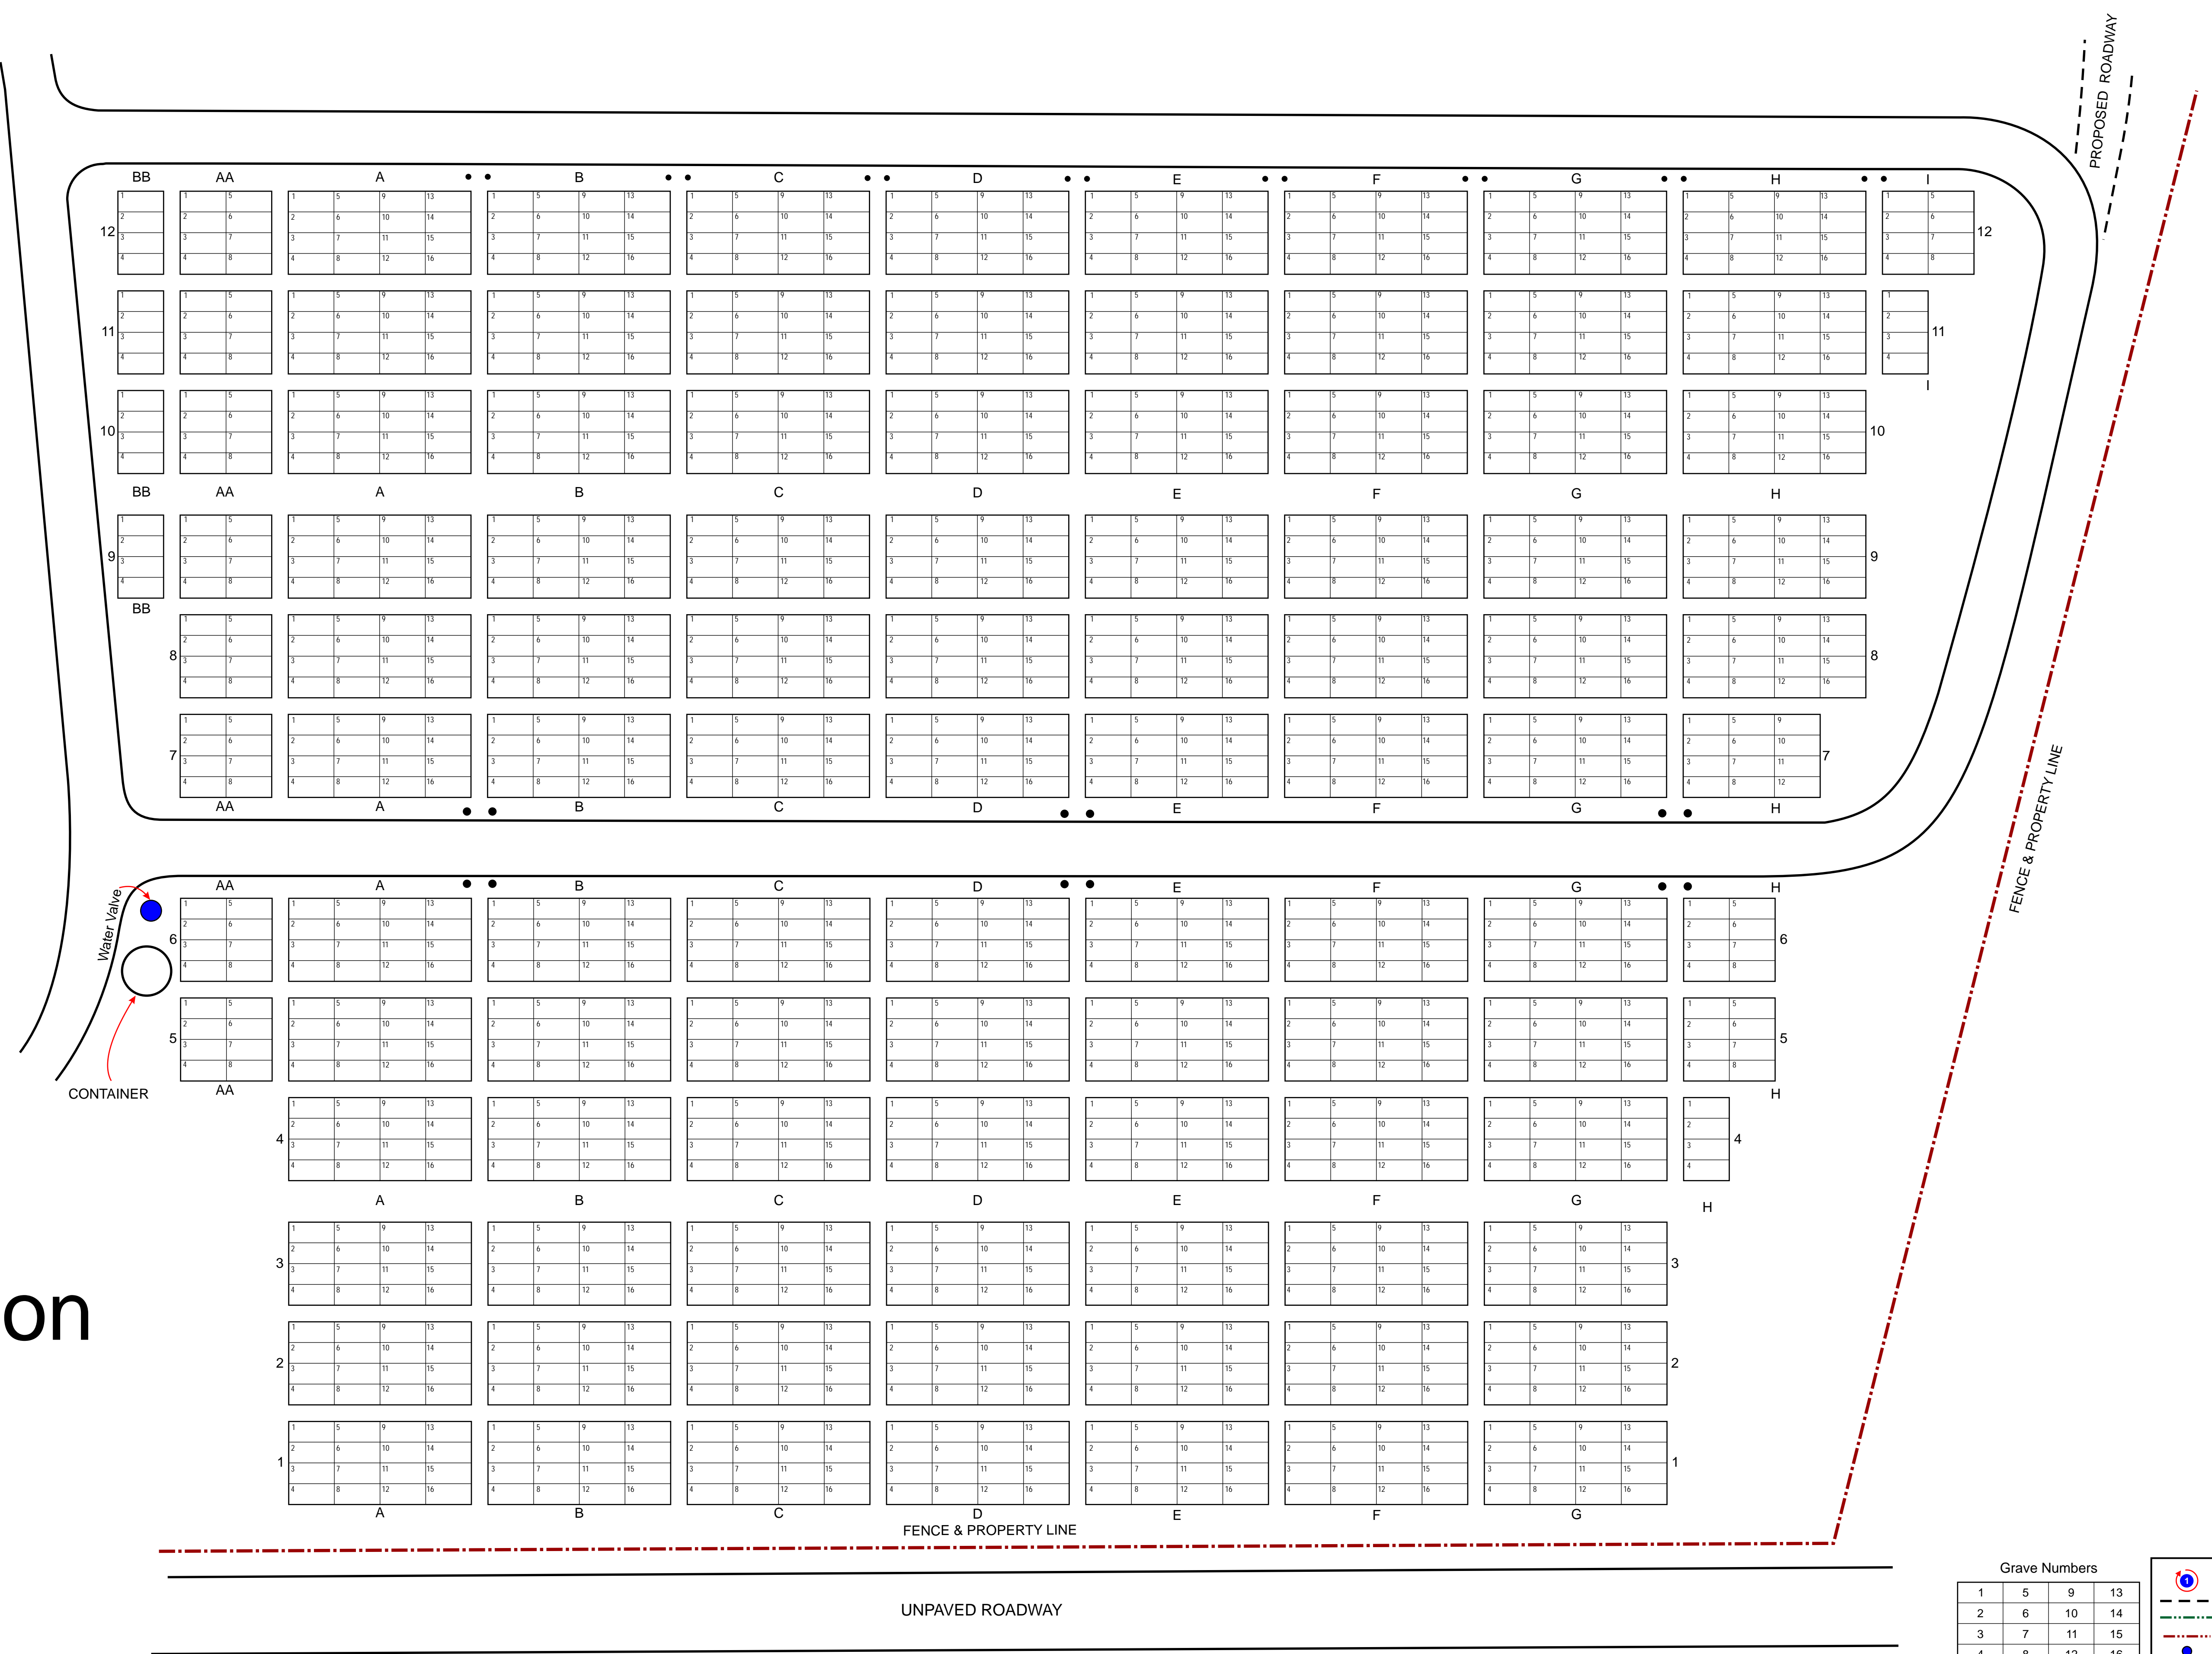

Grave Numbers			
1	5	9	13
2	6	10	14
3	7	11	15
4	8	12	16

- Shows panorama locations
- Purposed Road Way
- Undeveloped Area
- Fence @ Property Line
- Water Valve

City of Baxley, GA - Omega Cemetery
New Section - South

NOTE: The scale, grave location and measurements shown are for general reference use only. This is not a certified surveyed document.

Scale: 1" = 20'
Sheet 8 of 8

Disclaimer: The contents of this map is based on documents and information supplied by the client. Accuracy of images is not suitable for engineering purposes. TOPOGRAPHIX® assumes no responsibility for it's content.